

149.5 m²



NGF
171.30

ACROTERE


CHEMIN DE

ZONE TECHNIQUE

VB

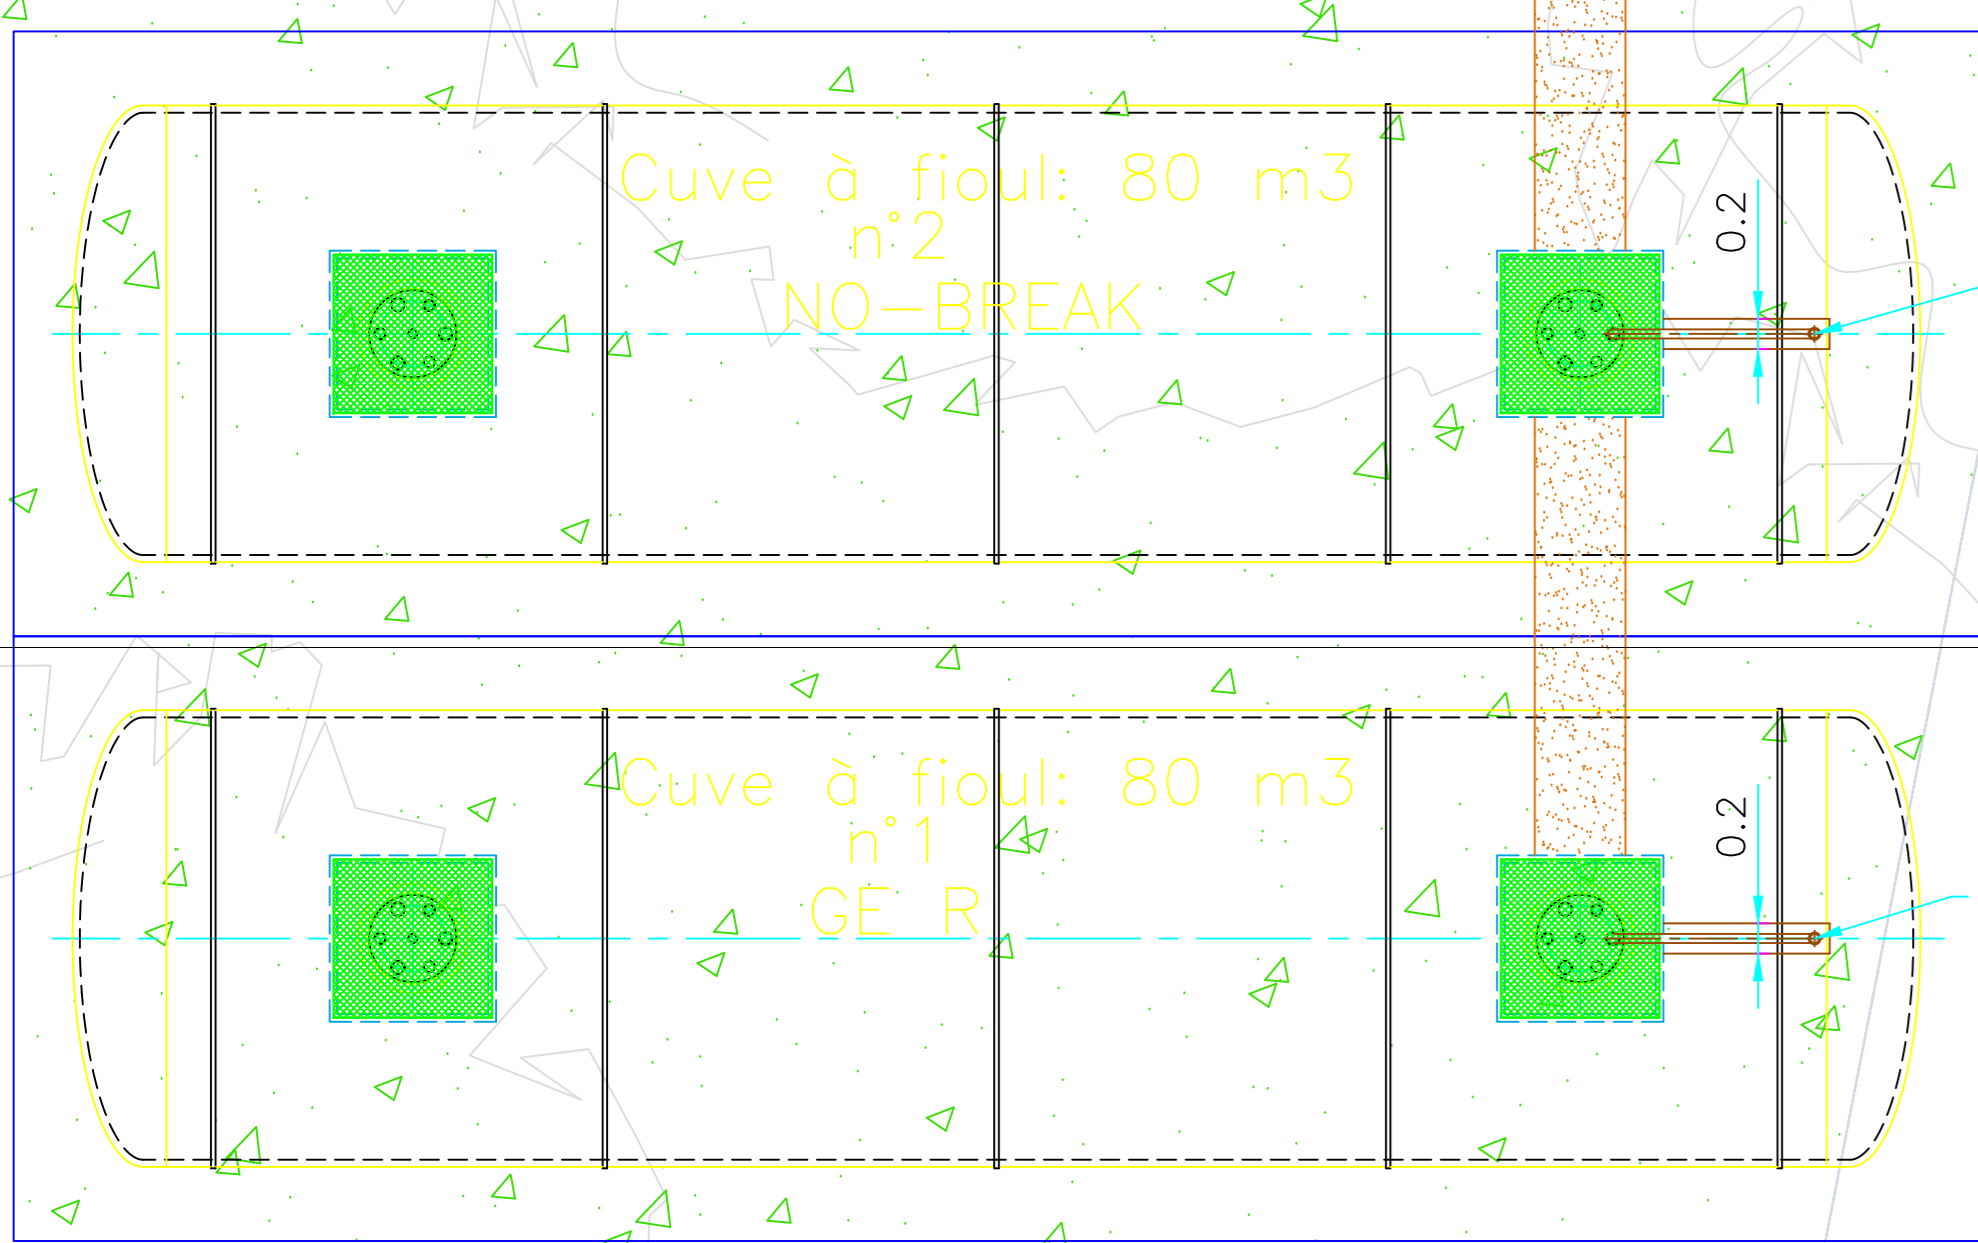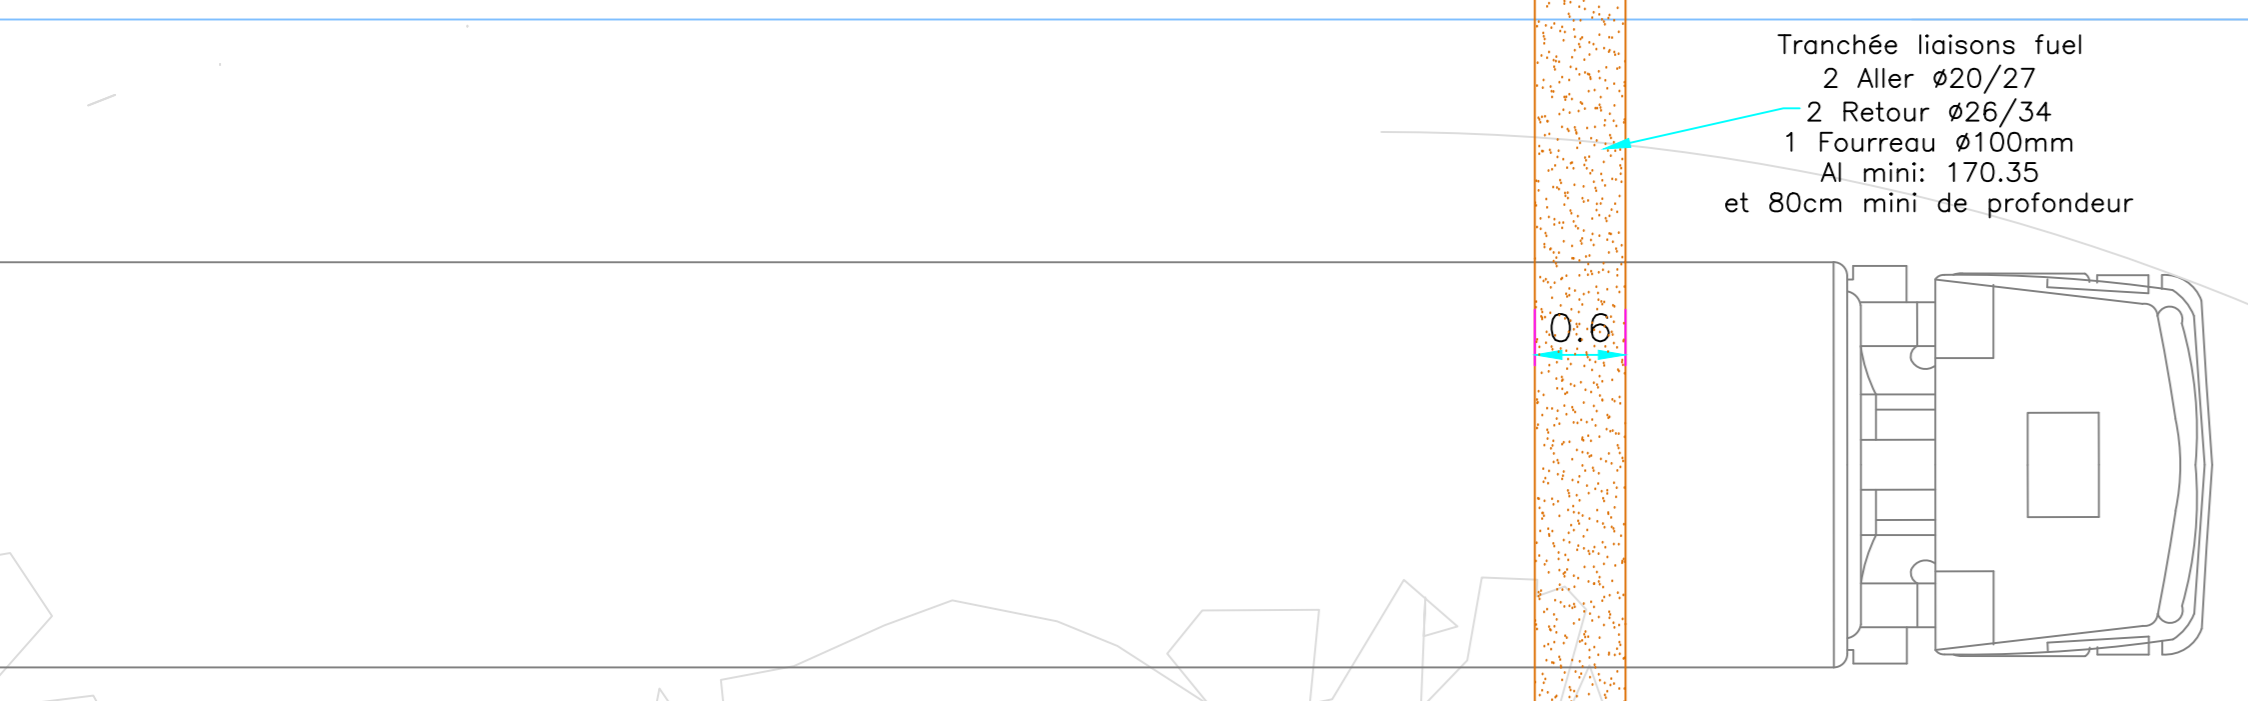


NGF
171.32

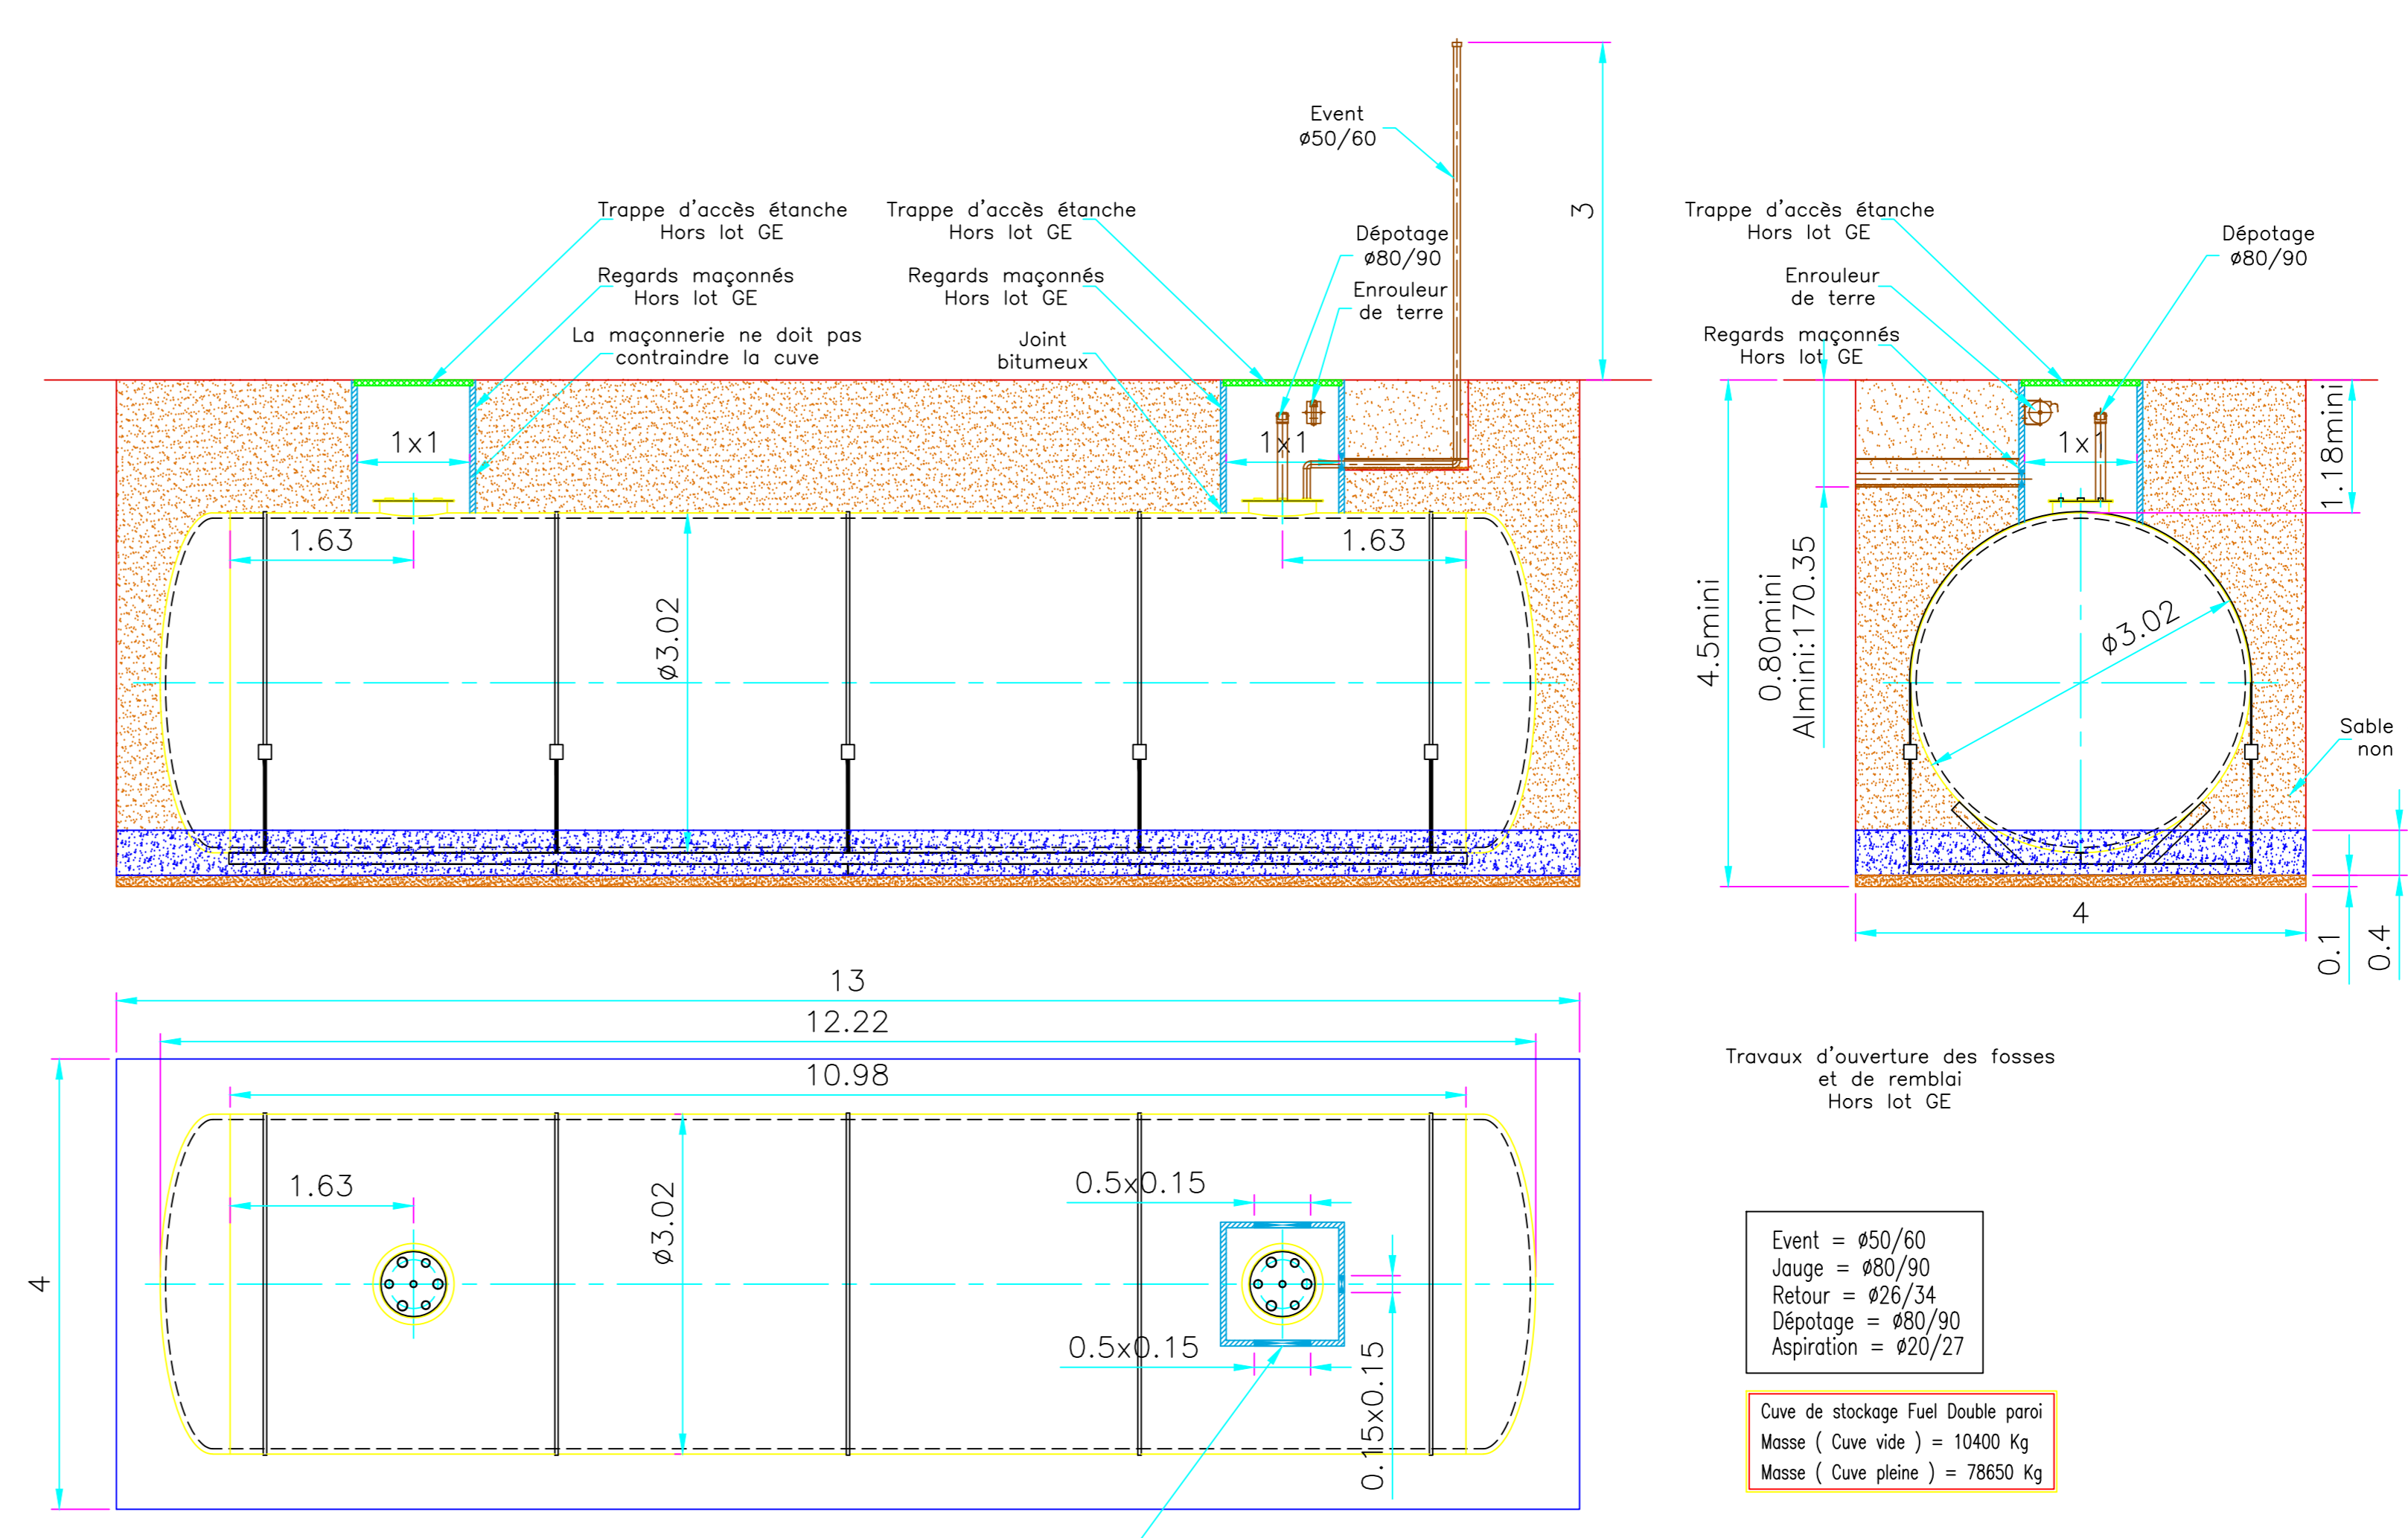

COUPE A-A

COUPE B-B

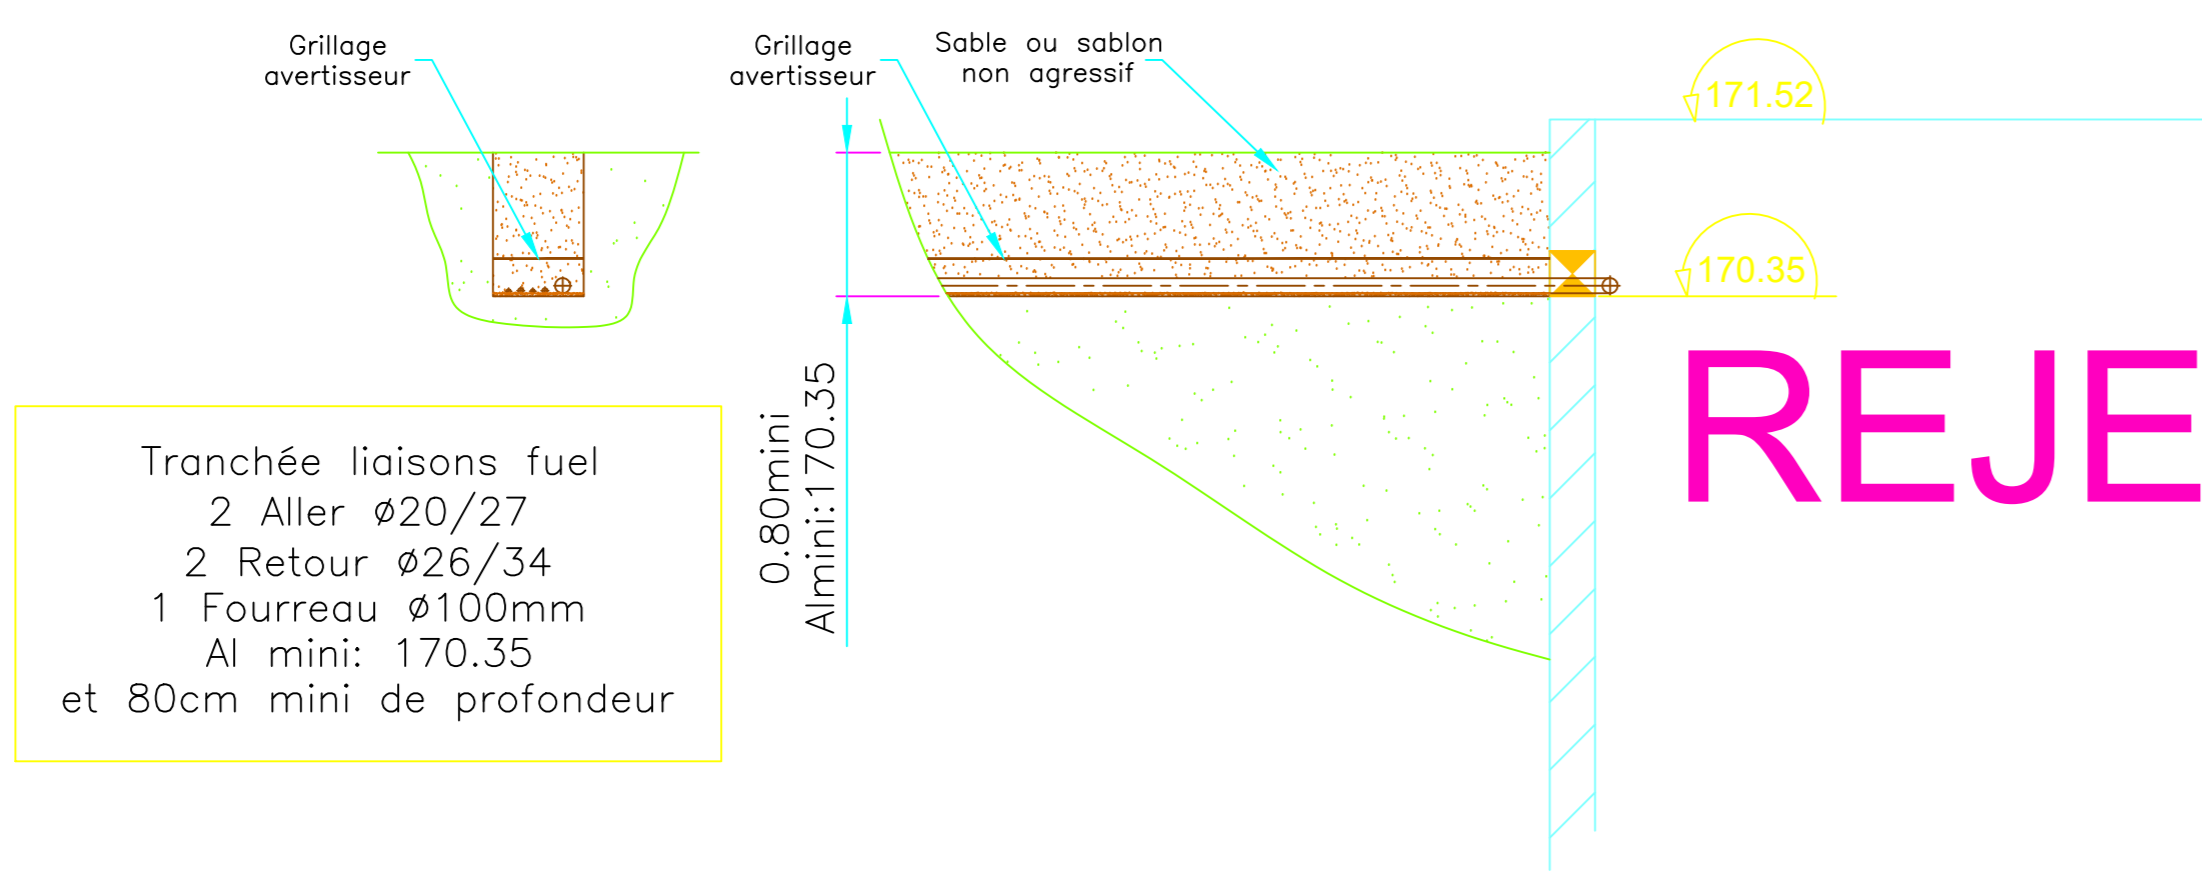

REJET GE

DOE	0	10-06-09	RECULEMENT	MS	FM
DOE	0	10-06-09	Etudes de projet	MS	FM
PHASE	NO	DATE	MODIF	EDITE	VERIF

TECHNOPOLE BOUYGUES TELECOM

MAITRISE D'OUVRAGE
Bouygues Immobilier

150, route de la Raie, F-22513 Boulogne-Billancourt CEDEX
Tel: +33 1 83 63 27 00

MAITRISE D'OUVRAGE
Valode & Pistre architectes

BET FACADE: BR CONSULTANT
ECONOMISTE: LOTS ARCH: AEI
BET FLUIDES: BARBANEL
BET STRUCTURE: SCYNA 4
COORDINATION ETUDES: COTIBA

BET CUISINE: SYSTAL
BET ETUDES DE TRAFIC: ACTIS
SECURITE: DELA CONCEPT
BET VRD: VIATIC

BET HQE: OTH ENVIRONNEMENT
ECONOMISTE: ARCOBA
COORDINATION SPS: VERITAS

INSTAL. CLASSEES: VERITAS
ICPE: SEMAPHORES
ACOUSTIQUE: LARA
PAYSAGISTE: RAPHA

EMETTEUR DU DOCUMENT

ESDMO **PILLER**

MISSION

TITRE
**IMPLANTATION CUVES FUEL
CAPACITE 2 X 80 000 LITRES**

Affaire: 83.03 10-06-09 Echelle: A0.50
DOE CET AEE 204 RO ZS 0009 0